

Project: Kinston Welcome Center

Location: Loveland, Colorado

Client: McWhinney

Description: Amenity building with assembly uses such as Restaurant, Community Room, Restrooms, Office. Site amenities include: Shed building for Garden storage, Patios adjacent to building, Community Garden, Event Lawn, Play Areas

Team: Luis, Bob, Jon, Garrett, Radhika, Daniel, Ed, Jose, Victor

KINSTON AMENITY - WELCOME CENTER

LOVELAND, CO

ROBERT HIDEY ARCHITECTS
ARCHITECT

DTJ DESIGN
LANDSCAPE

CWC CONSULTING GROUP
CIVIL

CREATIVE LICENSE INTERNATIONAL
INTERIORS


GALLOWAY
MECHANICAL, ELECTRICAL, PLUMBING

ARTHOUSE
SIGNAGE


McWHINNEY

19035.03 09/03/2020



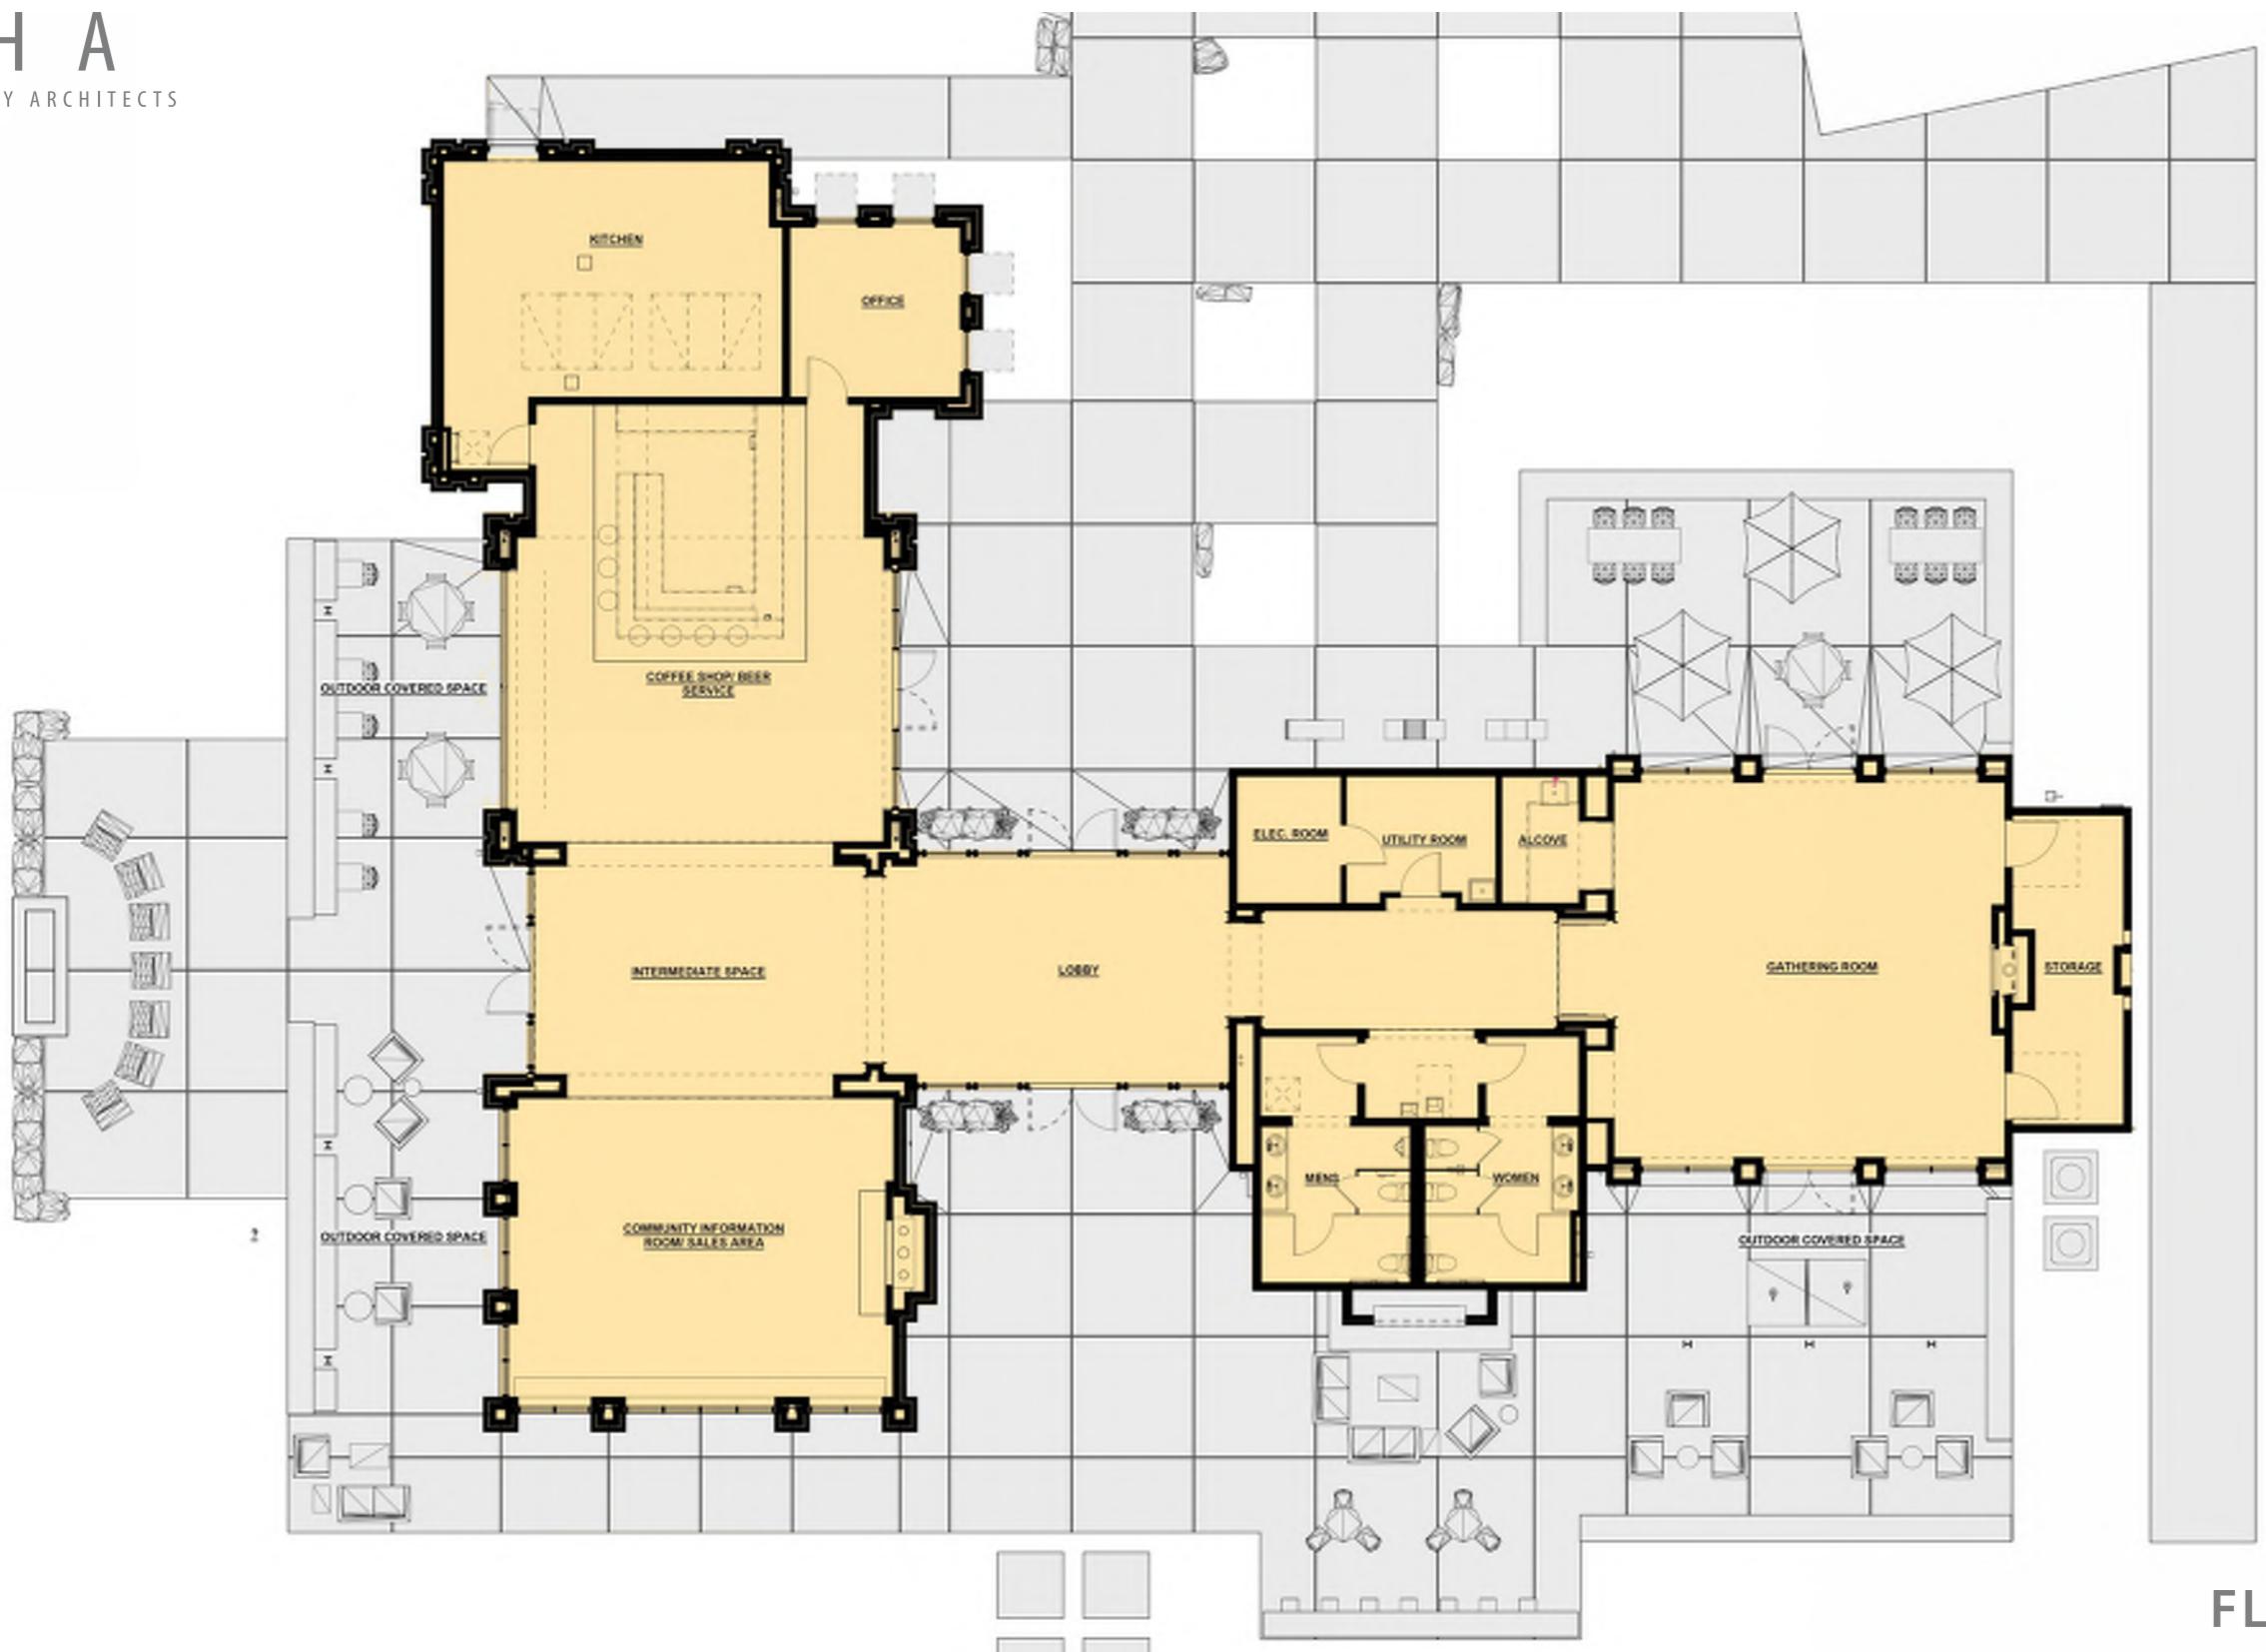

FLOOR PLAN
5,756 SF



KINSTON AMENITY - WELCOME CENTER
LOVELAND, CO

ROBERT HIDEY ARCHITECTS
ARCHITECT

DTJ DESIGN
LANDSCAPE

CWC CONSULTING GROUP
CIVIL

CREATIVE LICENSE INTERNATIONAL
INTERIORS

GALLOWAY
MECHANICAL, ELECTRICAL, PLUMBING

ARTHOUSE
SIGNAGE



NORTH ELEVATION




WEST ELEVATION

ELEVATIONS

KINSTON AMENITY - WELCOME CENTER

LOVELAND, CO

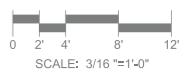

SCALE: 3/16"=1'-0"

ROBERT HIDEY ARCHITECTS
ARCHITECT

DTJ DESIGN
LANDSCAPE

CWC CONSULTING GROUP
CIVIL

CREATIVE LICENSE INTERNATIONAL
INTERIORS

GALLOWAY
MECHANICAL, ELECTRICAL, PLUMBING

ARTHOUSE
SIGNAGE



19035.03 08/03/2020



KINSTON AMENITY - WELCOME CENTER
LOVELAND, CO

RENDERING

ROBERT HIDEY ARCHITECTS
ARCHITECT

DTJ DESIGN
LANDSCAPE

CWC CONSULTING GROUP
CIVIL

CREATIVE LICENSE INTERNATIONAL
INTERIORS

GALLOWAY
MECHANICAL, ELECTRICAL, PLUMBING

ARTHOUSE
SIGNAGE



KINSTON AMENITY - WELCOME CENTER
LOVELAND, CO

RENDERING

ROBERT HIDEY ARCHITECTS
ARCHITECT

DTJ DESIGN
LANDSCAPE

CWC CONSULTING GROUP
CIVIL

CREATIVE LICENSE INTERNATIONAL
INTERIORS

GALLOWAY
MECHANICAL, ELECTRICAL, PLUMBING

ARTHOUSE
SIGNAGE



KINSTON AMENITY - WELCOME CENTER
LOVELAND, CO

RENDERING

ROBERT HIDEY ARCHITECTS
ARCHITECT

DTJ DESIGN
LANDSCAPE

CWC CONSULTING GROUP
CIVIL

CREATIVE LICENSE INTERNATIONAL
INTERIORS

GALLOWAY
MECHANICAL, ELECTRICAL, PLUMBING

ARTHOUSE
SIGNAGE



KINSTON AMENITY - WELCOME CENTER
LOVELAND, CO

RENDERINGS

ROBERT HIDEY ARCHITECTS
ARCHITECT

DTJ DESIGN
LANDSCAPE

CWC CONSULTING GROUP
CIVIL

CREATIVE LICENSE INTERNATIONAL
INTERIORS

GALLOWAY
MECHANICAL, ELECTRICAL, PLUMBING

ARTHOUSE
SIGNAGE